




Board of Education • June 15, 2021






# Neenah Joint School District | Preliminary Project Schedule

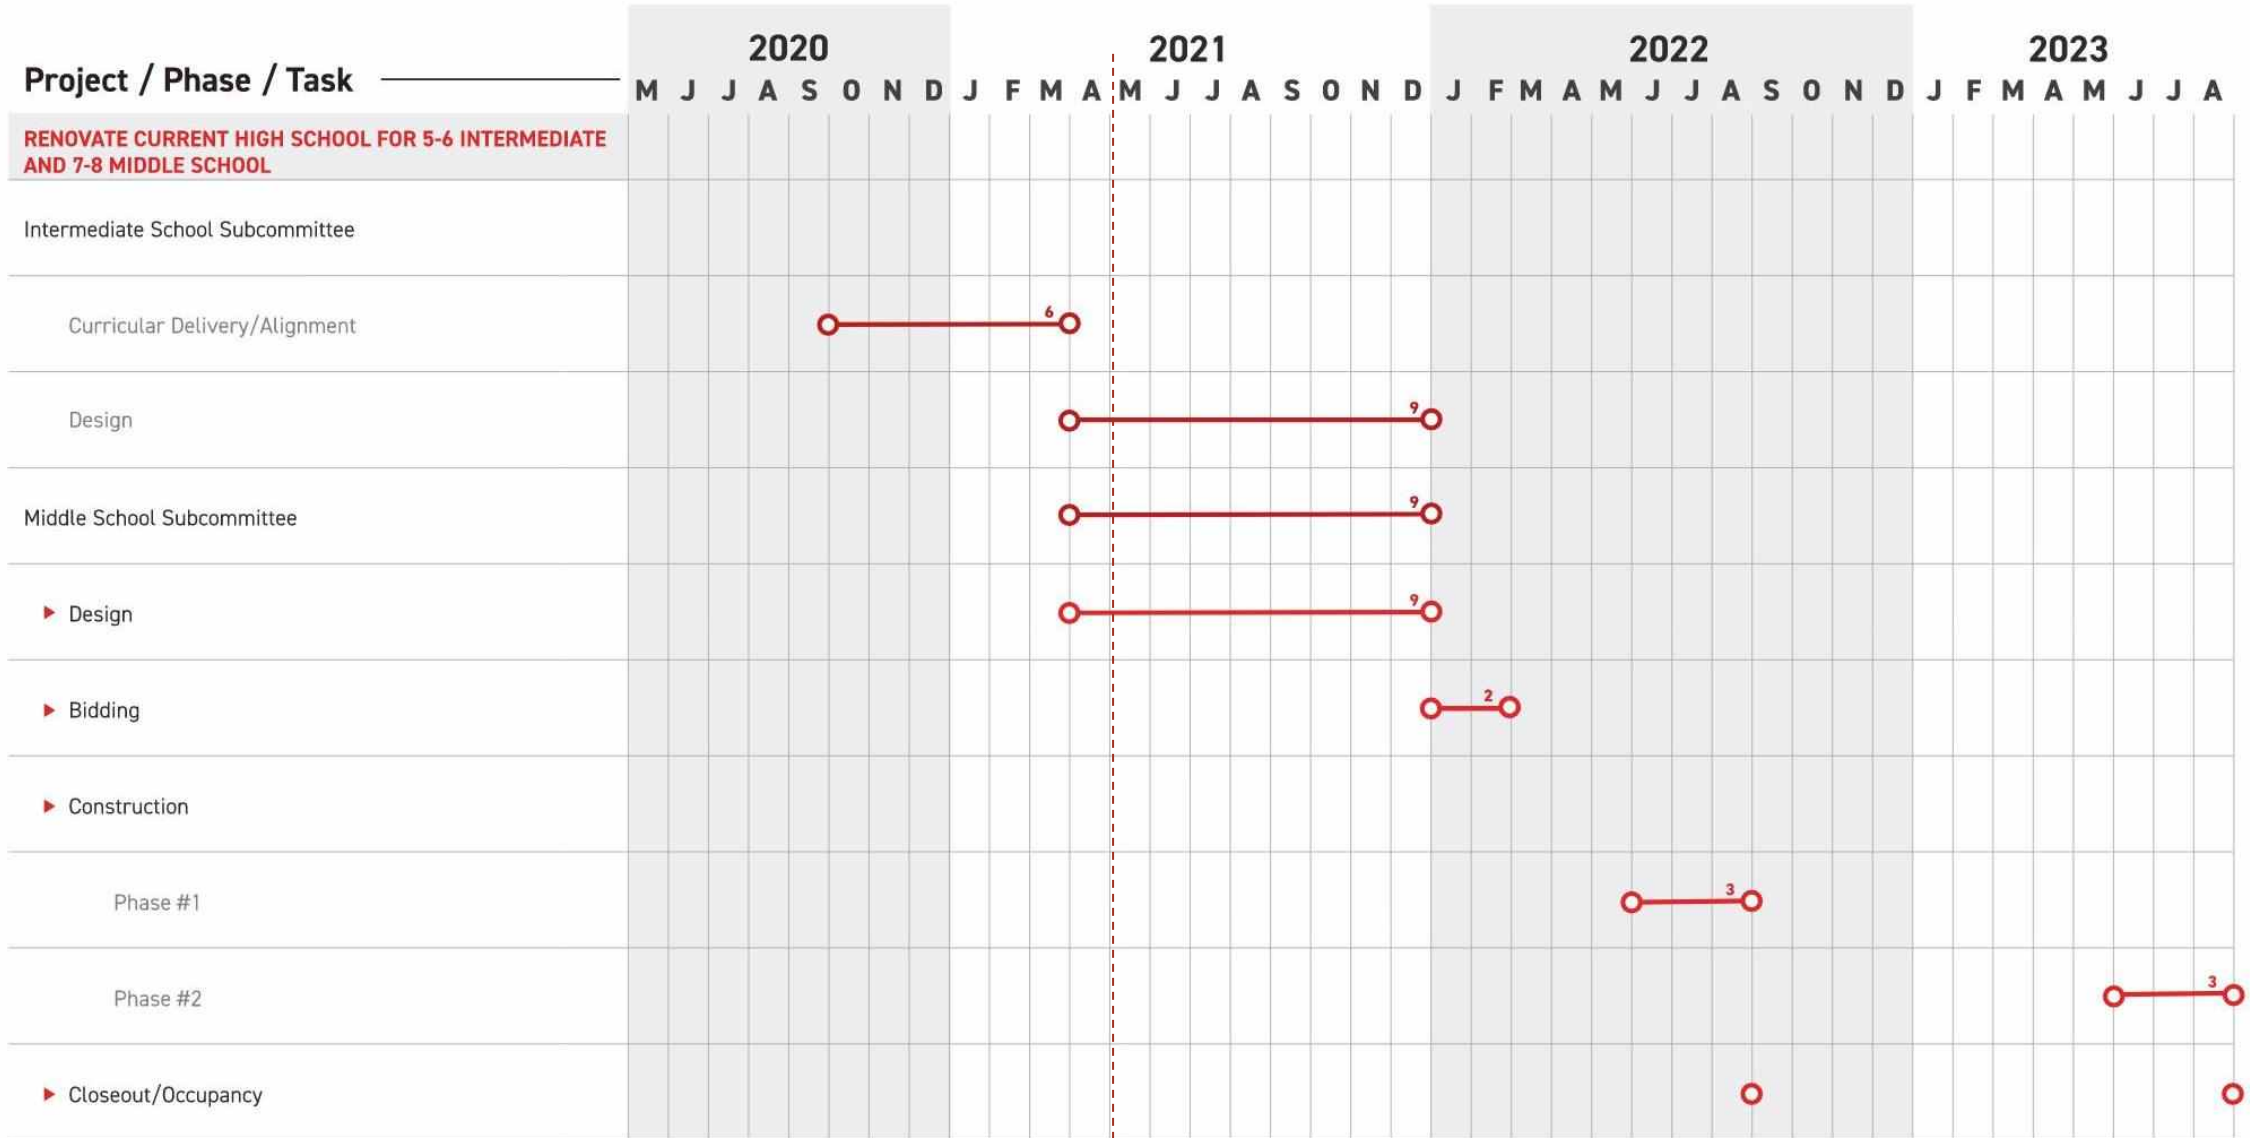

April 24, 2020 | The schedule above is preliminary and is subject to change.



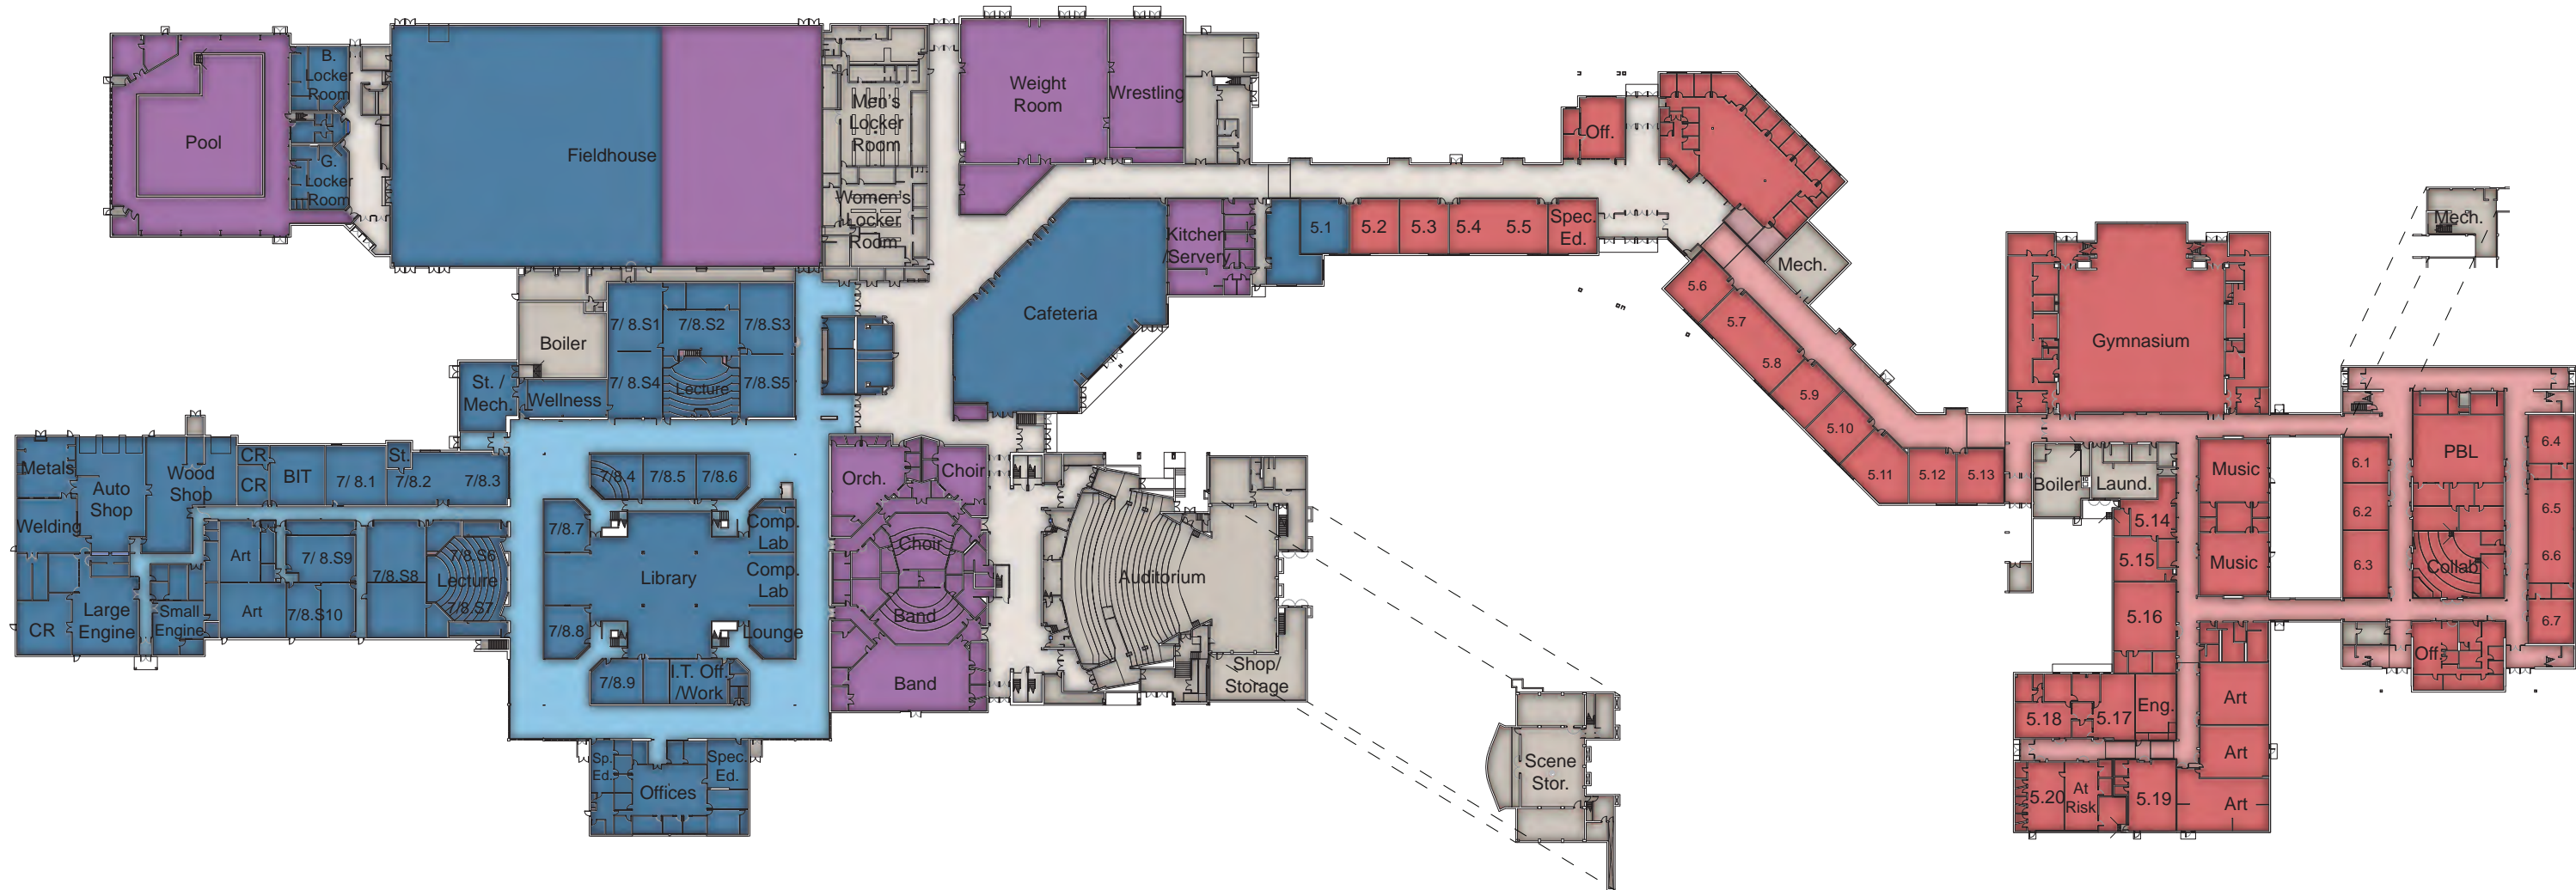

**Color Key:**

- = 5th-6th Grade
- = 7th-8th Grade
- = 5th-8th Shared



Project #: 3314


**First Floor Plan | Master Plan Pathway 5**

(5th-6th and 7th-8th)  
SCALE: 1" = 100'-0"



**Current High School as  
5th-6th and 7th-8th Grade Schools  
Neenah, WI**

September 19, 2019  
© 2019 Bray Associates Architects, Inc

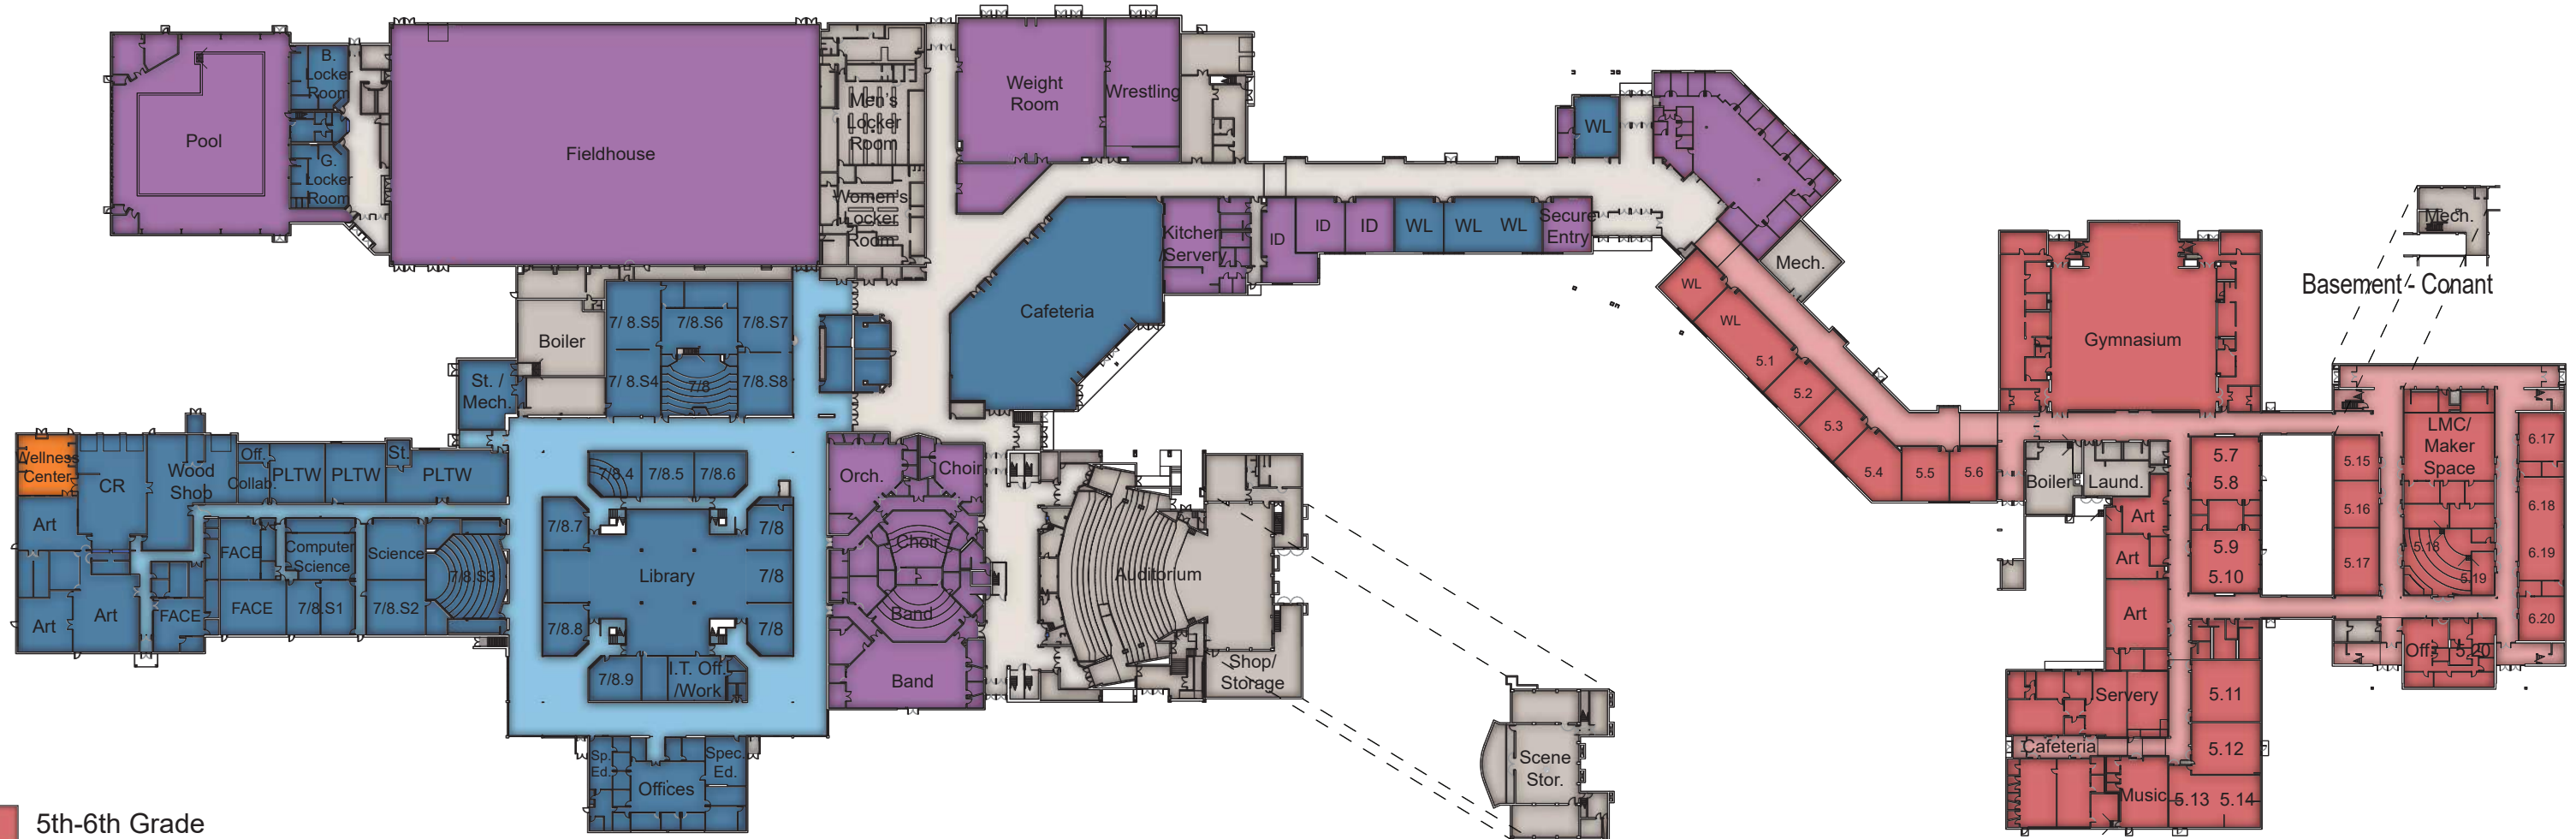

- 5th-6th Grade
- 7th-8th Grade
- 5th-8th Shared
- District Resource

Lower Level Pickard





**Color Key:**

- = 5th-6th Grade
- = 7th-8th Grade
- = 5th-8th Shared



Project #: 3314

**Second Floor Plan | Master Plan Pathway 5**

(5th-6th and 7th-8th)

SCALE: 1" = 100'-0"




**Current High School as  
5th-6th and 7th-8th Grade Schools  
Neenah, WI**

September 19, 2019  
© 2019 Bray Associates Architects, Inc




- 5th-6th Grade
- 7th-8th Grade
- 5th-8th Shared

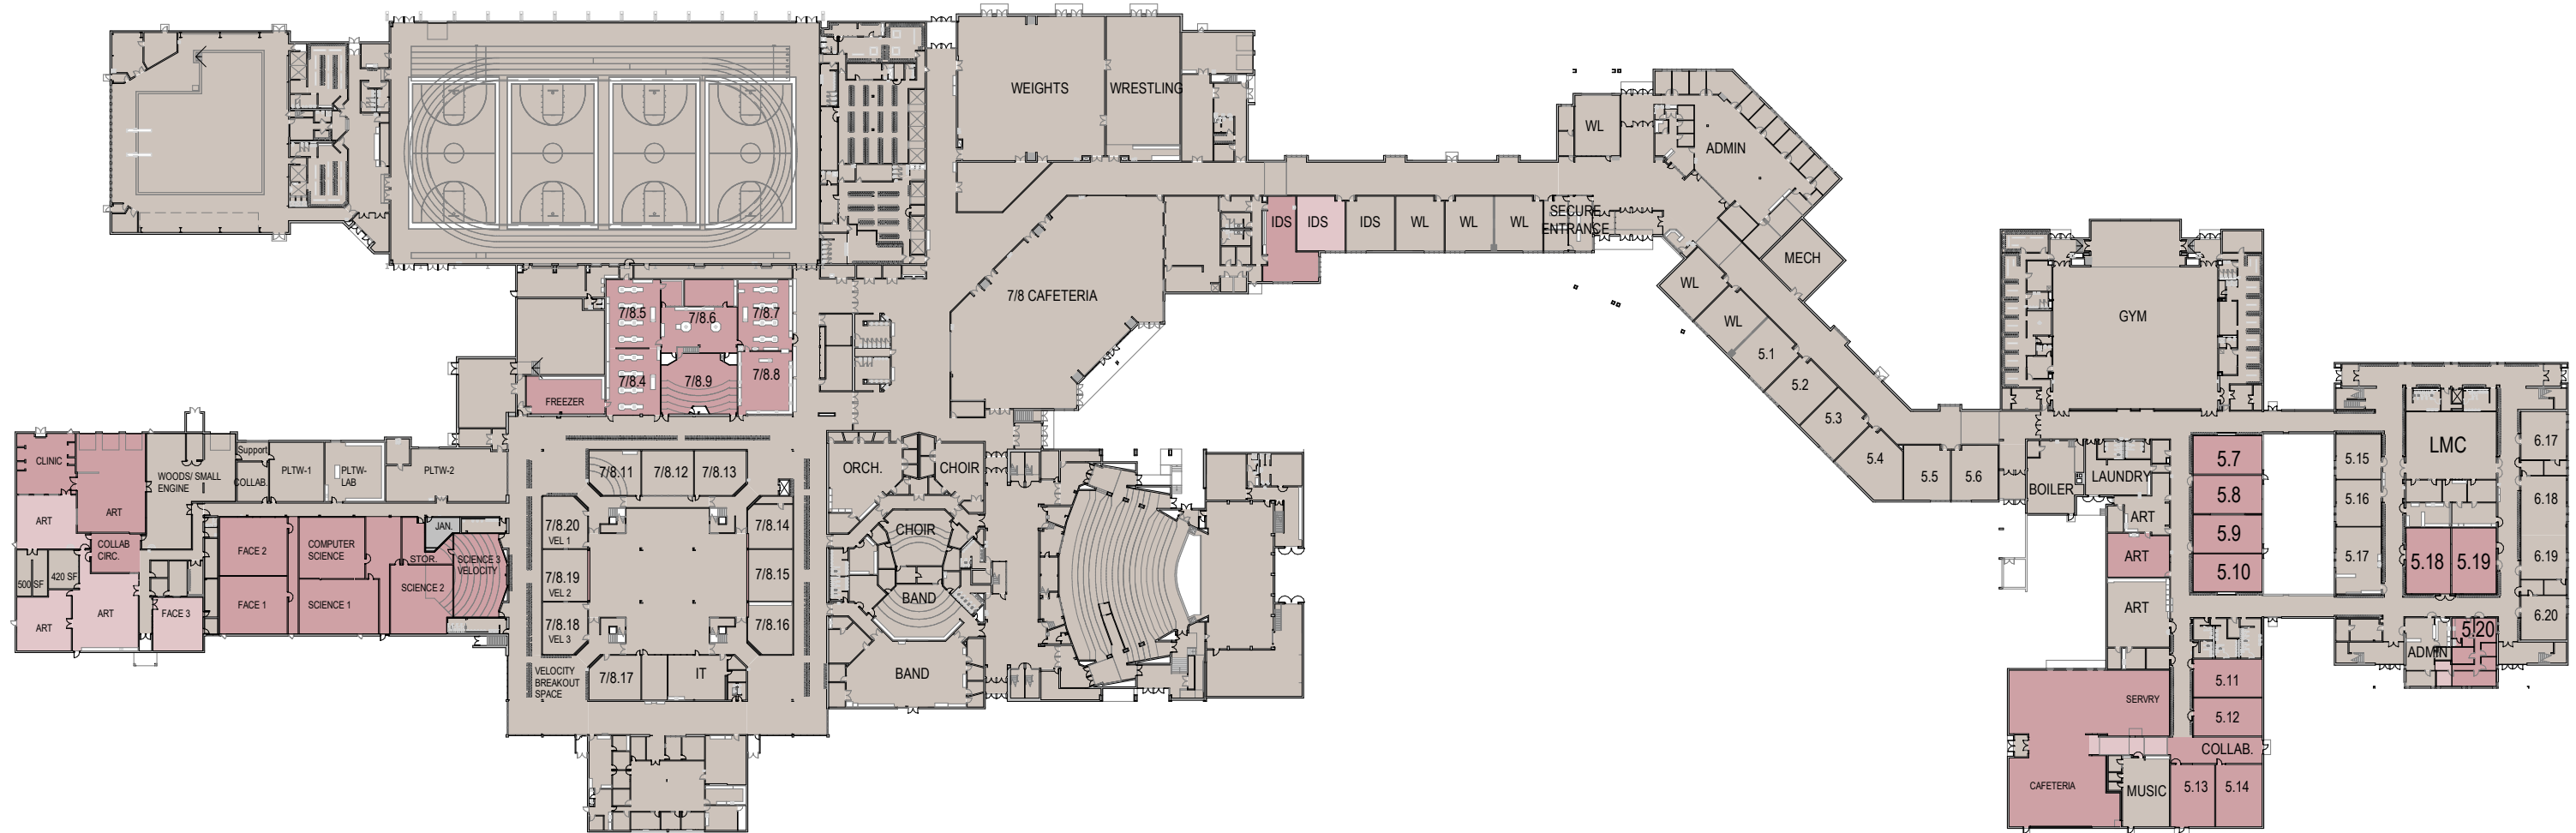

- Existing
- Light Renovation
- Heavy Renovation



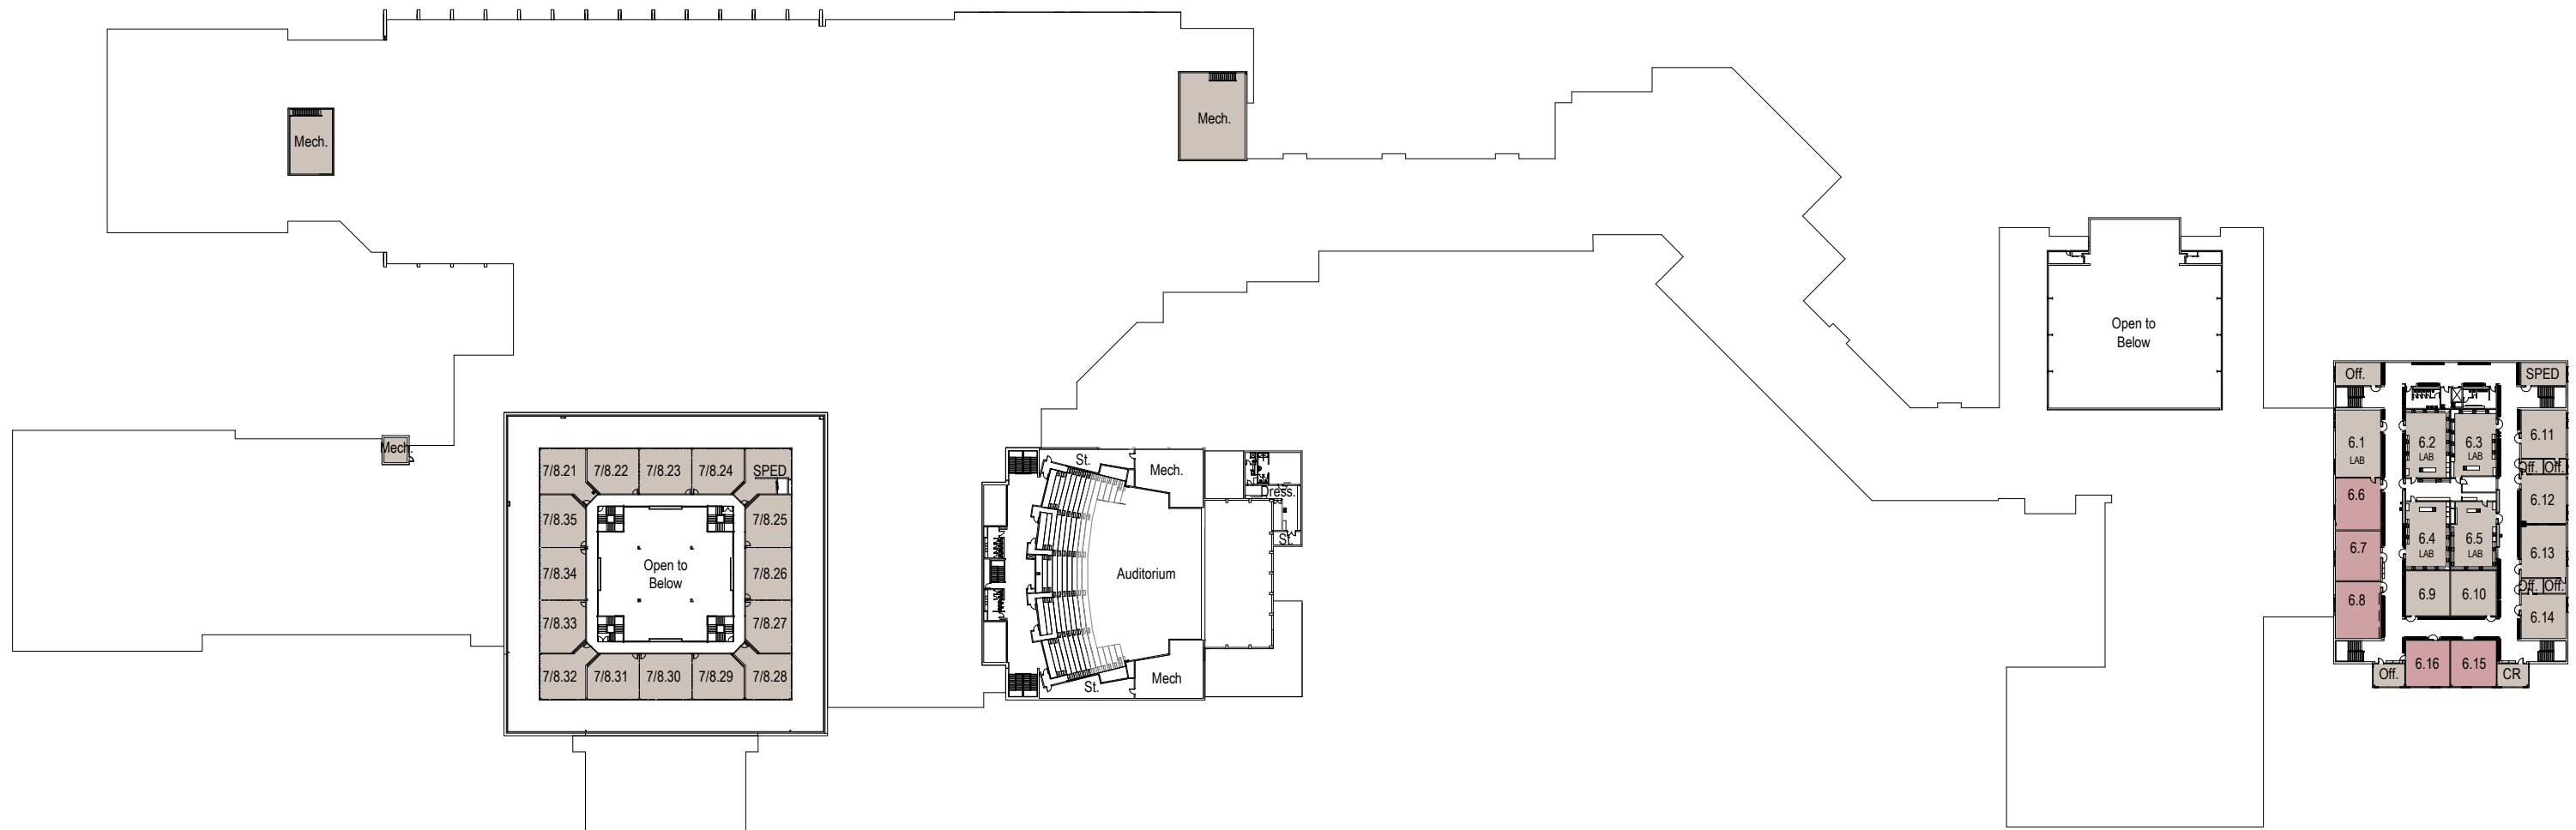

## SECOND FLOOR PLAN - OVERALL

Scale: 1" = 100'-0"

Current High School as Middle School  
Neenah, WI

06/15/21





davenport milwaukee sheboygan  
— bray architects —

**thank you.**

